
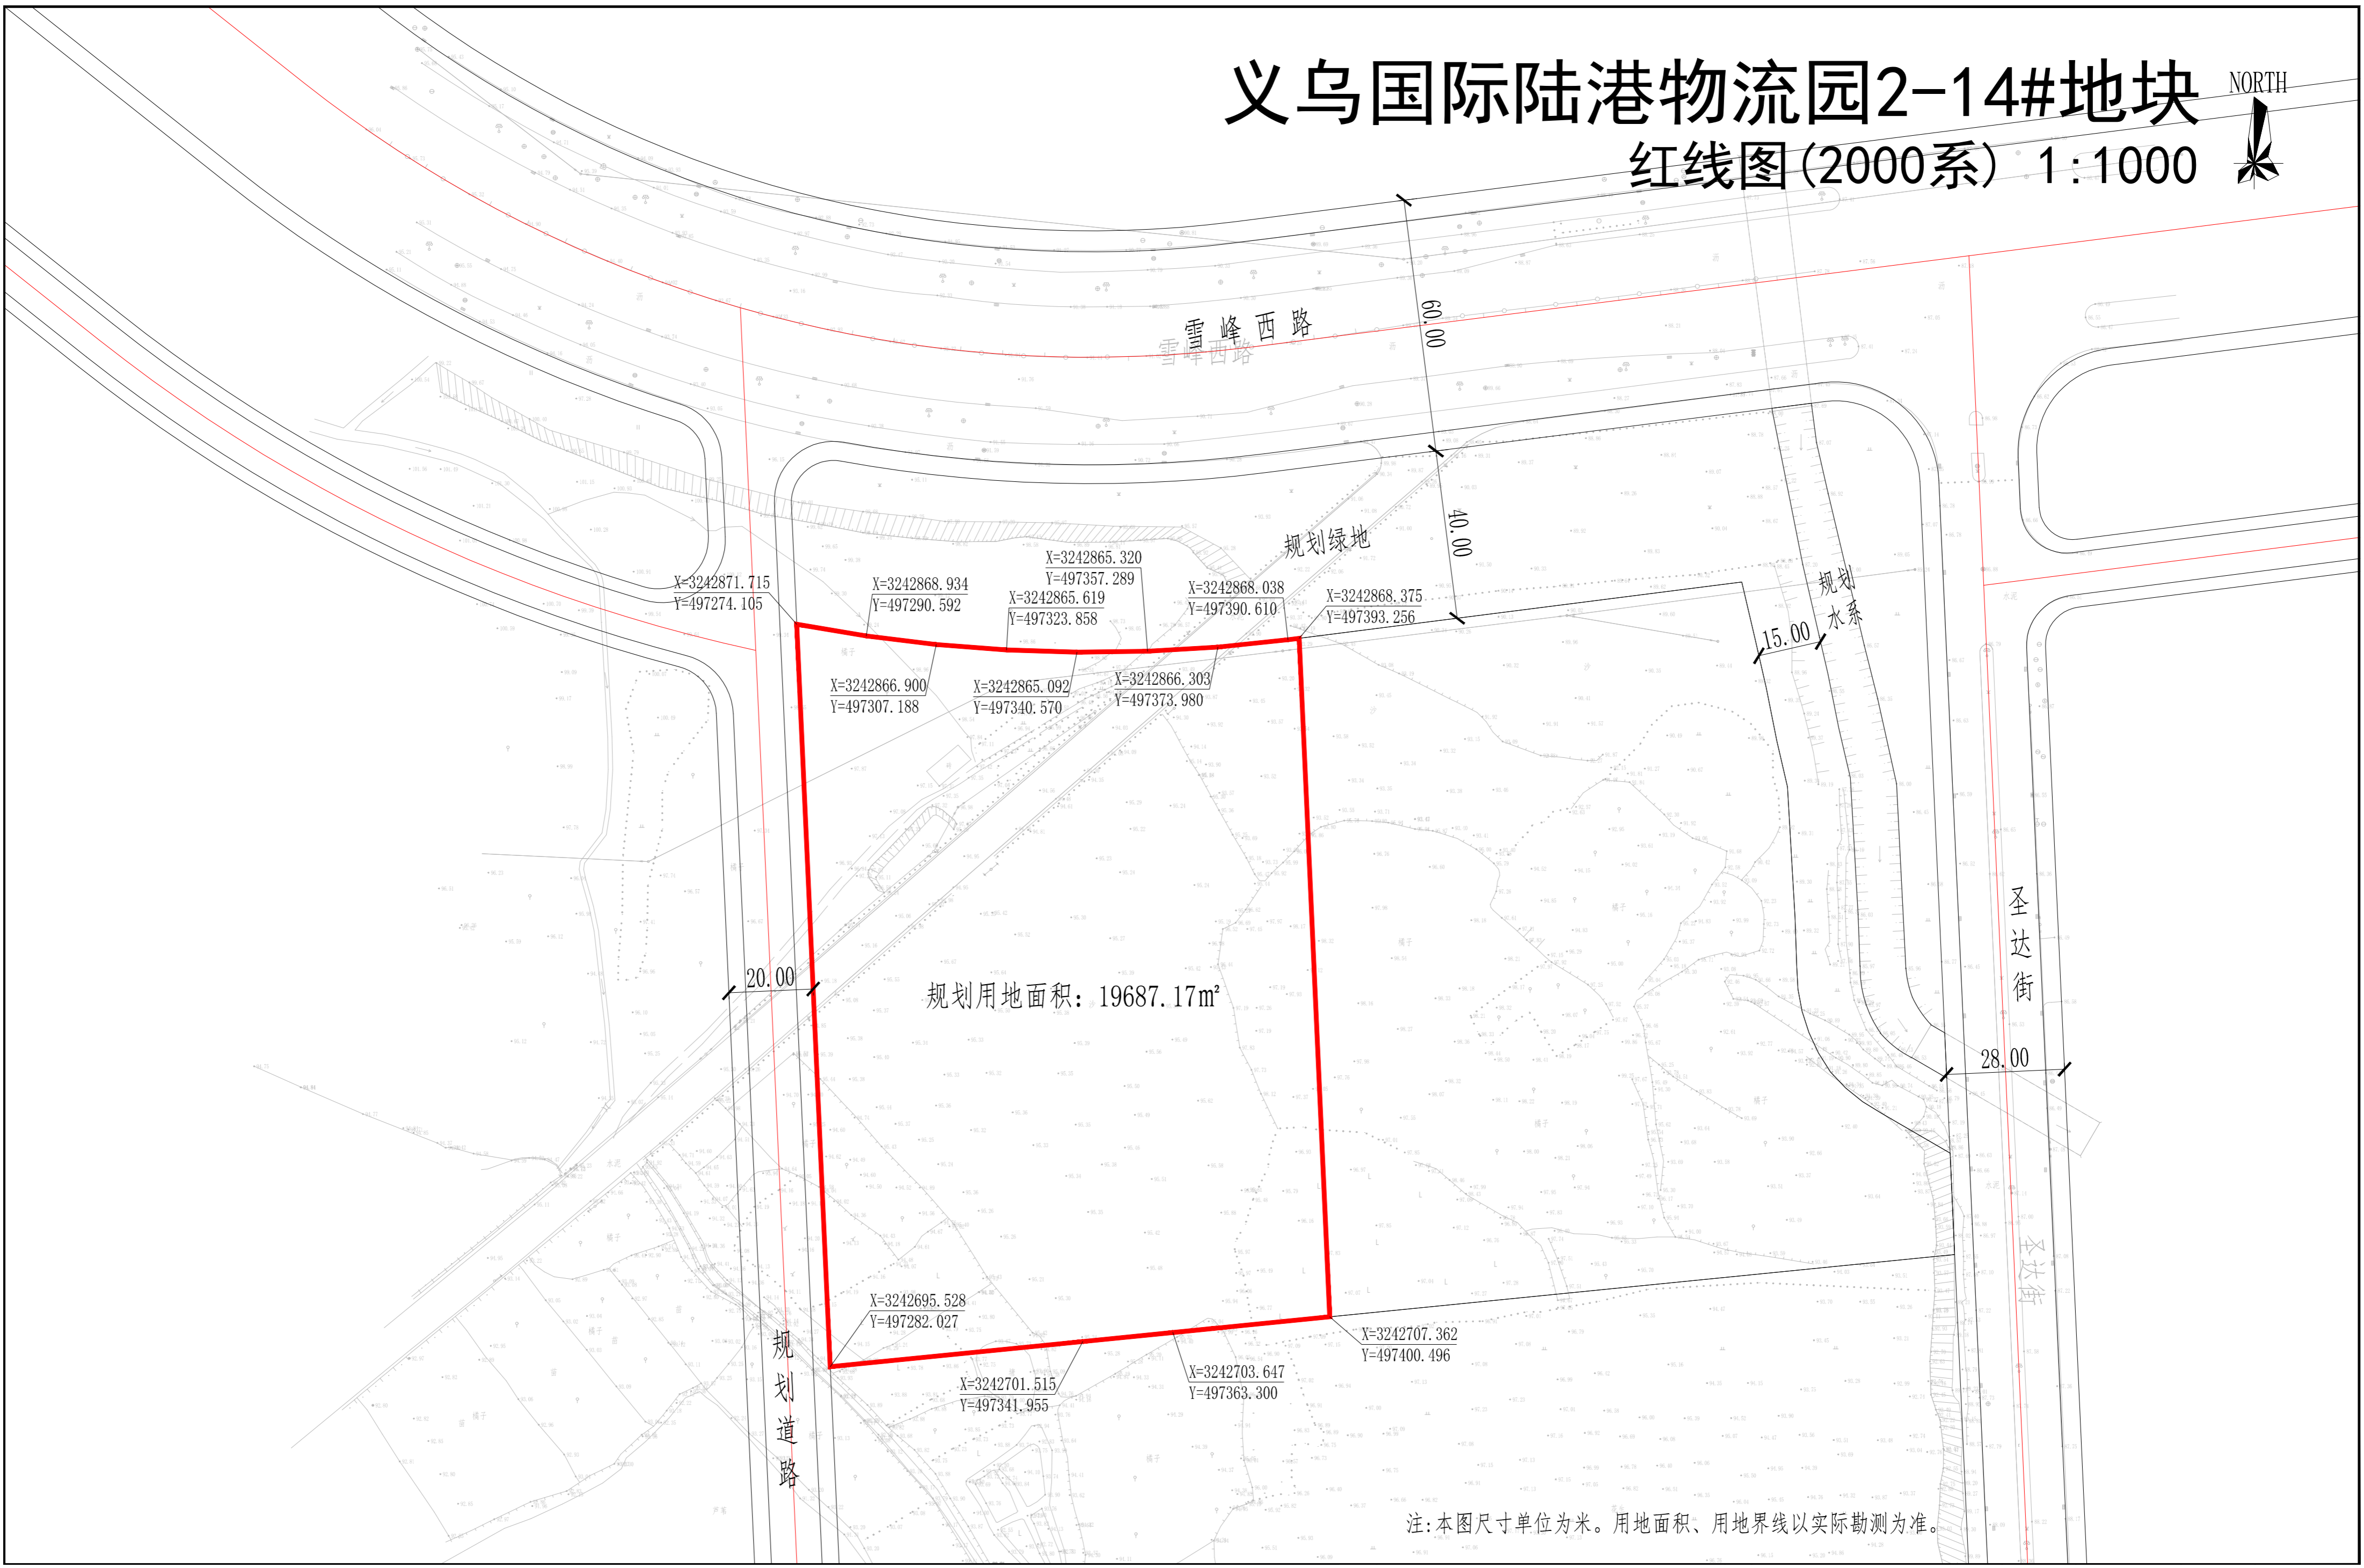


义乌国际陆港物流园2-14#地块 红线图(2000系) 1:1000

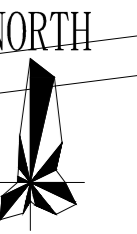

规划用地面积: 19687.17m²

规划道路

规划绿地

规划水系

圣达街

圣达街

雪峰西路

X=3242871.715
Y=497274.105

X=3242868.934
Y=497290.592

X=3242865.320
Y=497357.289
X=3242865.619
Y=497323.858

X=3242868.038
Y=497390.610

X=3242868.375
Y=497393.256

X=3242866.900
Y=497307.188

X=3242865.092
Y=497340.570

X=3242866.303
Y=497373.980

X=3242695.528
Y=497282.027

X=3242701.515
Y=497341.955

X=3242703.647
Y=497363.300

X=3242707.362
Y=497400.496

注:本图尺寸单位为米。用地面积、用地界线以实际勘测为准。